


Vlinders&Co: Roodkapje

Light design; Dilliën Koen

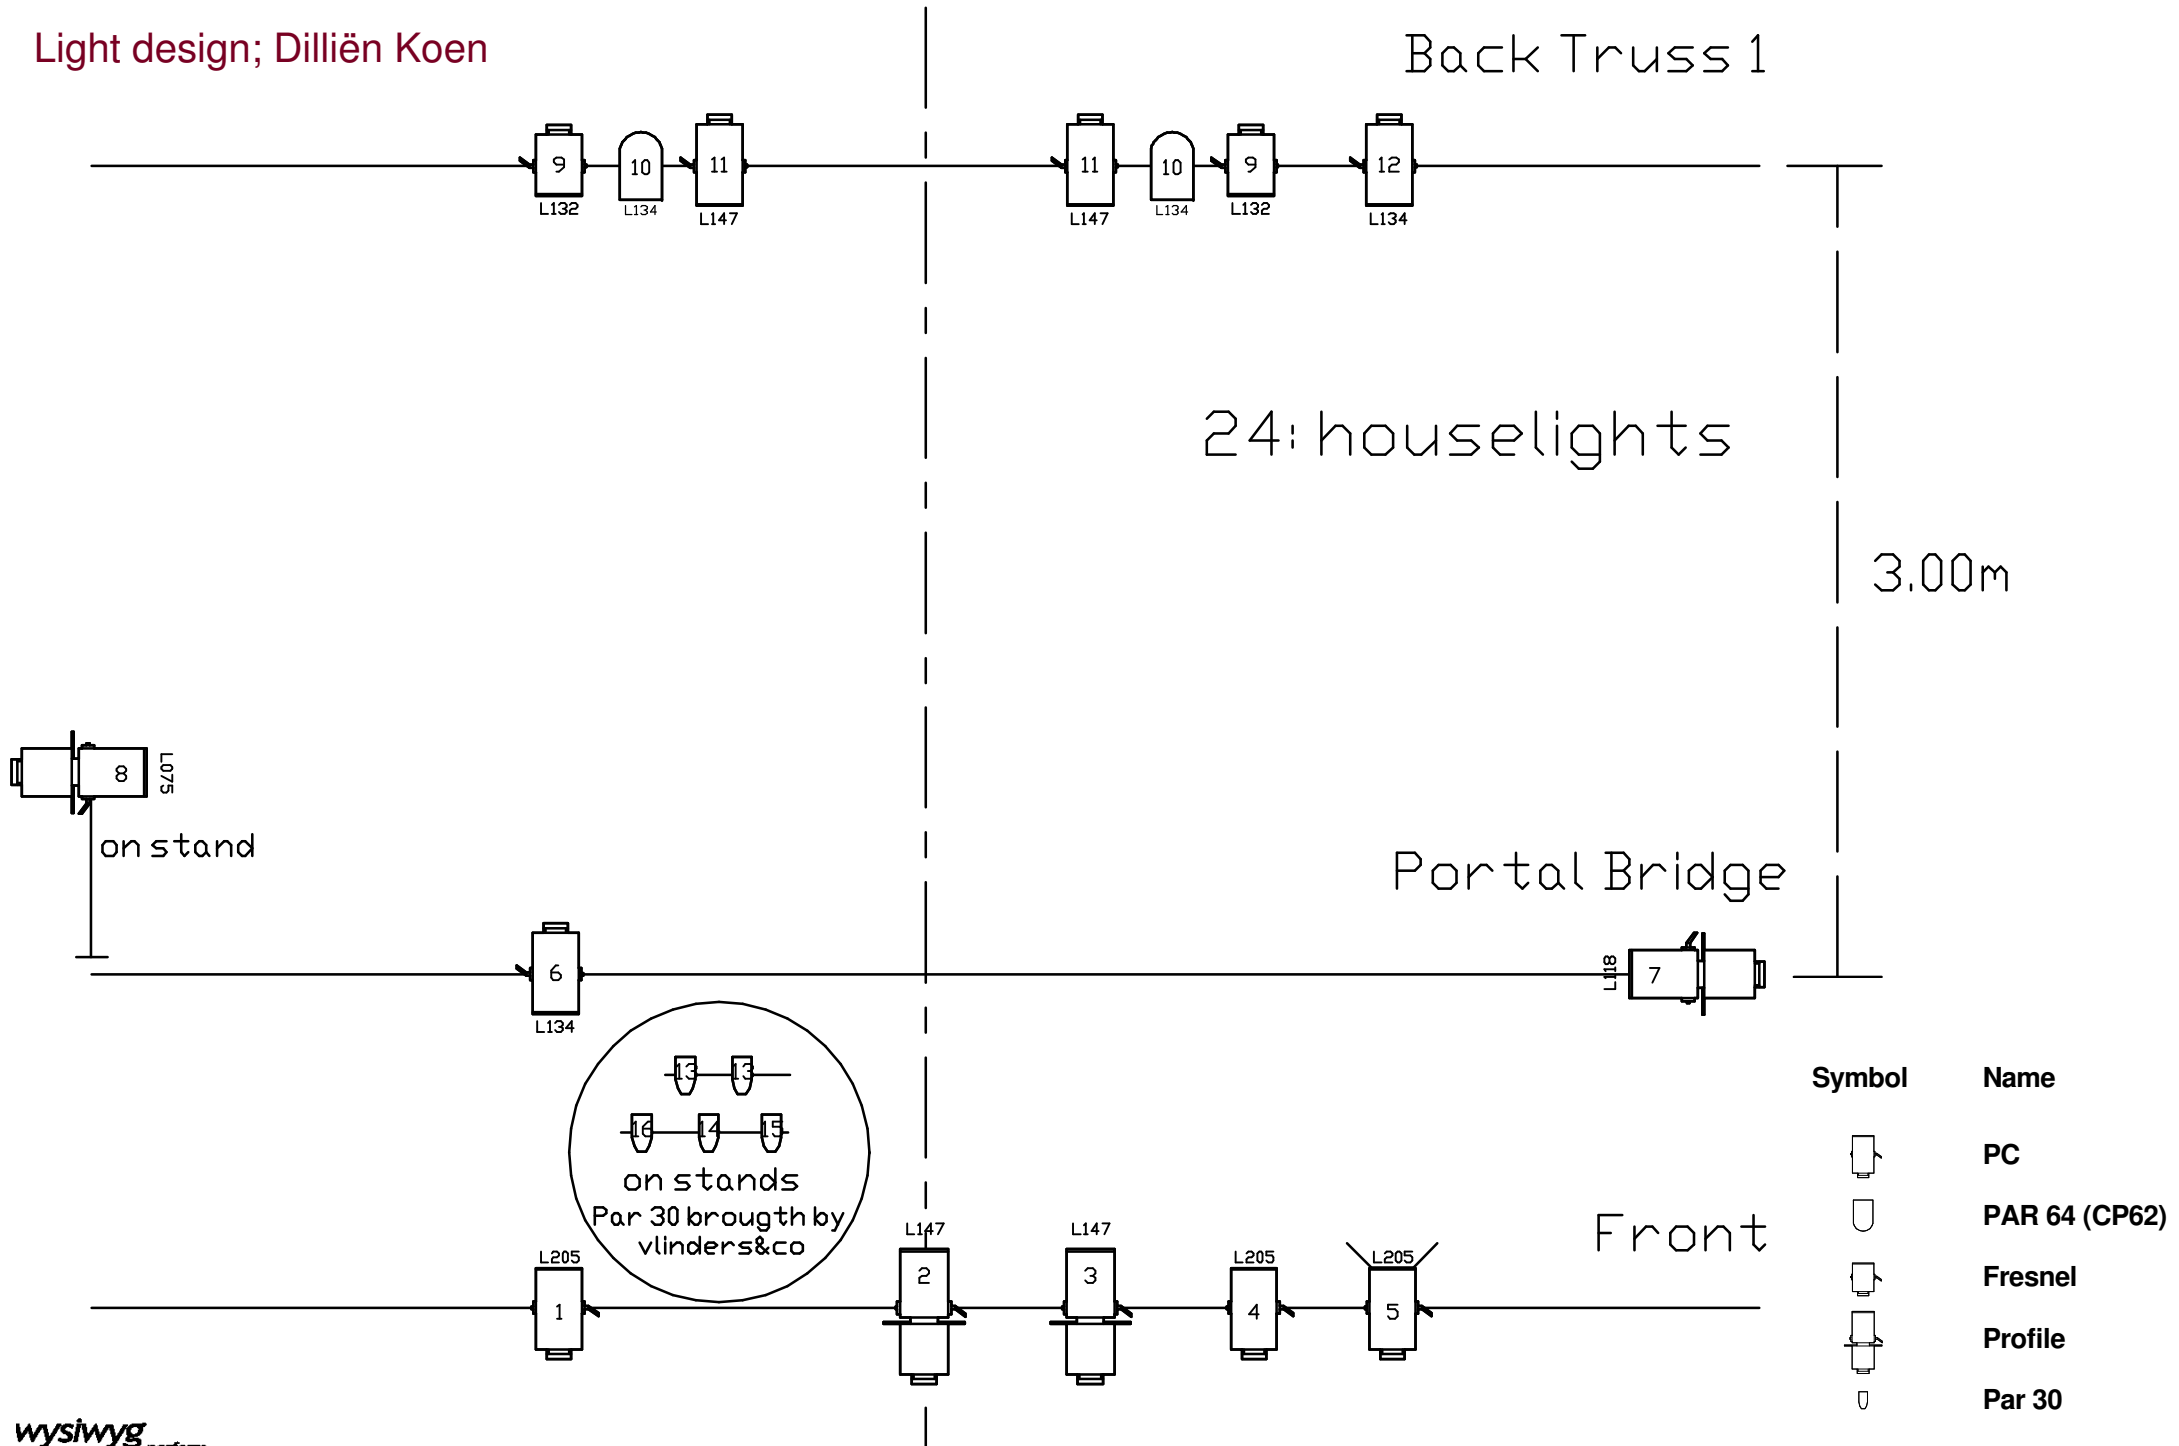

Back Truss 1

24: houselights

3.00m

Portal Bridge

Front

Symbol	Name
	PC
	PAR 64 (CP62)
	Fresnel
	Profile
	Par 30